

DO NOT SCALE

SAFETY, HEALTH AND ENVIRONMENTAL INFORMATION

In addition to the hazards/risks normally associated with the types of work detailed on this drawing, note the following:

CONSTRUCTION


MAINTENANCE/CLEANING

DECOMMISSIONING/DEMOLITION

It is assumed that all works will be carried out by a competent contractor working, where appropriate, to an approved method statement

References

Rev.	Model Name

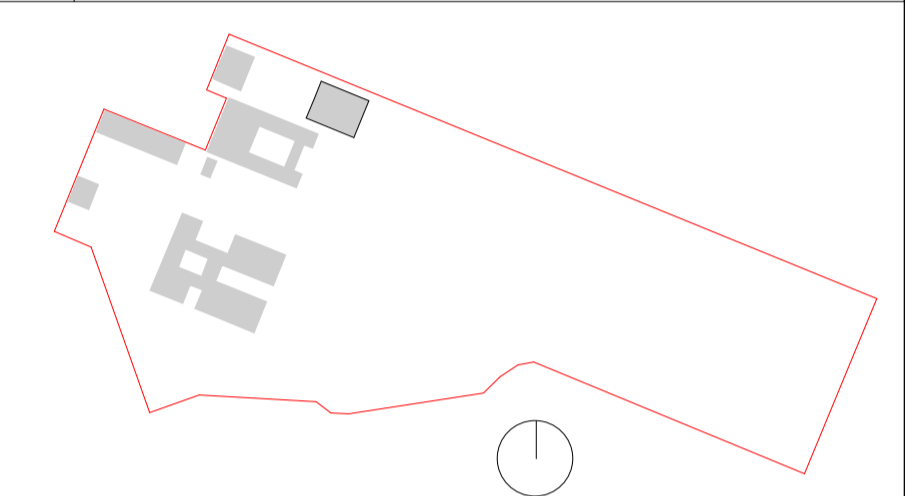

KEY PLAN

Note:
MS2 Architectural drawings are to be read in conjunction with MS2 Architectural Report and MS2 Outline Specification as well as all other relevant discipline reports and drawings, including Atkins Structures, Civils and Landscape, CPW MEP, MLM Fire Strategy Report and AJA Acoustic Report

Rev.	Date	Description	By	Chk'd	App'd

Drawing Suitability **For Approval** Status **S4**

SNC-LAVALIN
Member of the SNC-Lavalin Group

ATKINS
Member of the SNC-Lavalin Group

The HUB
500 Park Avenue
Almondsbury
Bristol
BS32 4RZ
Tel: +44 1454 662000
www.atkinsglobal.com
© SNC-Lavalin (2019)


Client **Morgan Sindall Construction**

Project Title **Alconbury Weald Church Academy Sports Block**

Drawing Title **Ground Floor Plan - 4FE**

Scale	Designed	Drawn	Checked	Authorised
1 : 100	KD	EA	KD	RC
Original Size	Date	Date	Date	Date
A1	23-05-21	17-05-21	17-05-2021	17-05-2021
Drawing Number	Revision			
5201229-ATK-03-00-DR-AR-011001				

100
Millimetres
0 10

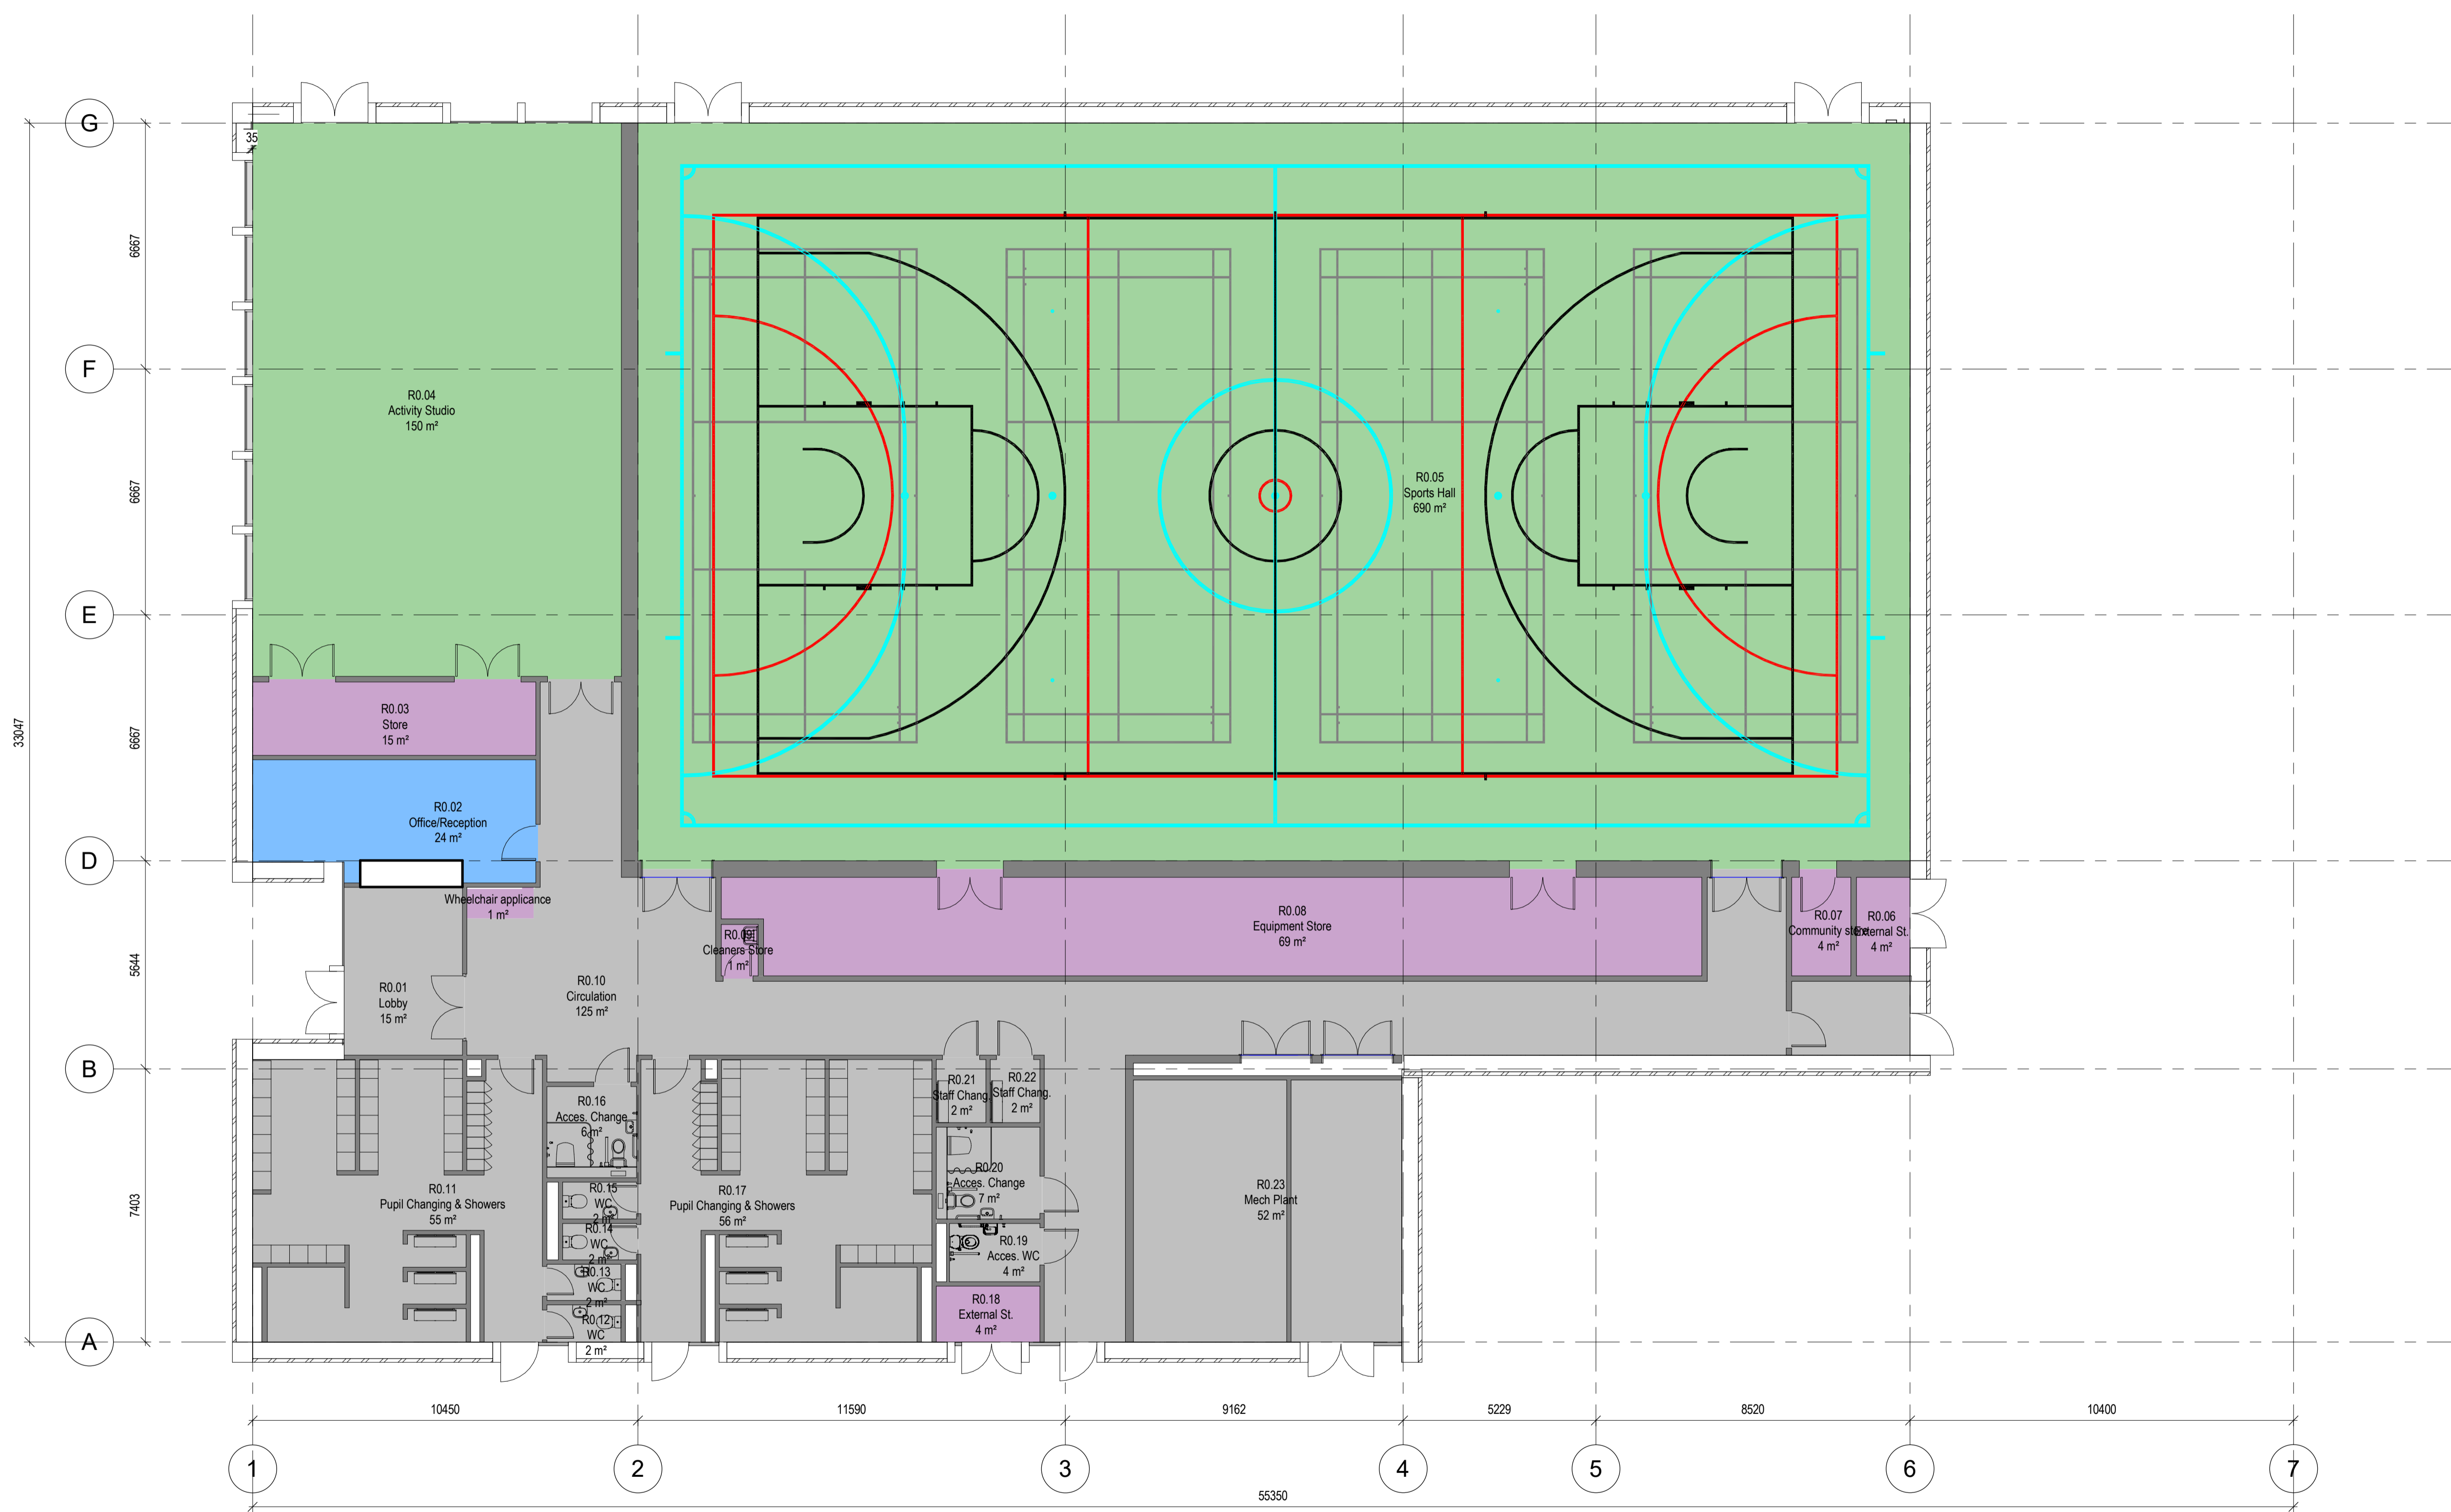

DEPARTMENT LEGEND

- HALL
- NON-NET
- STAFF
- STORAGE

1 : 100
Ground Floor Plan 4FE